
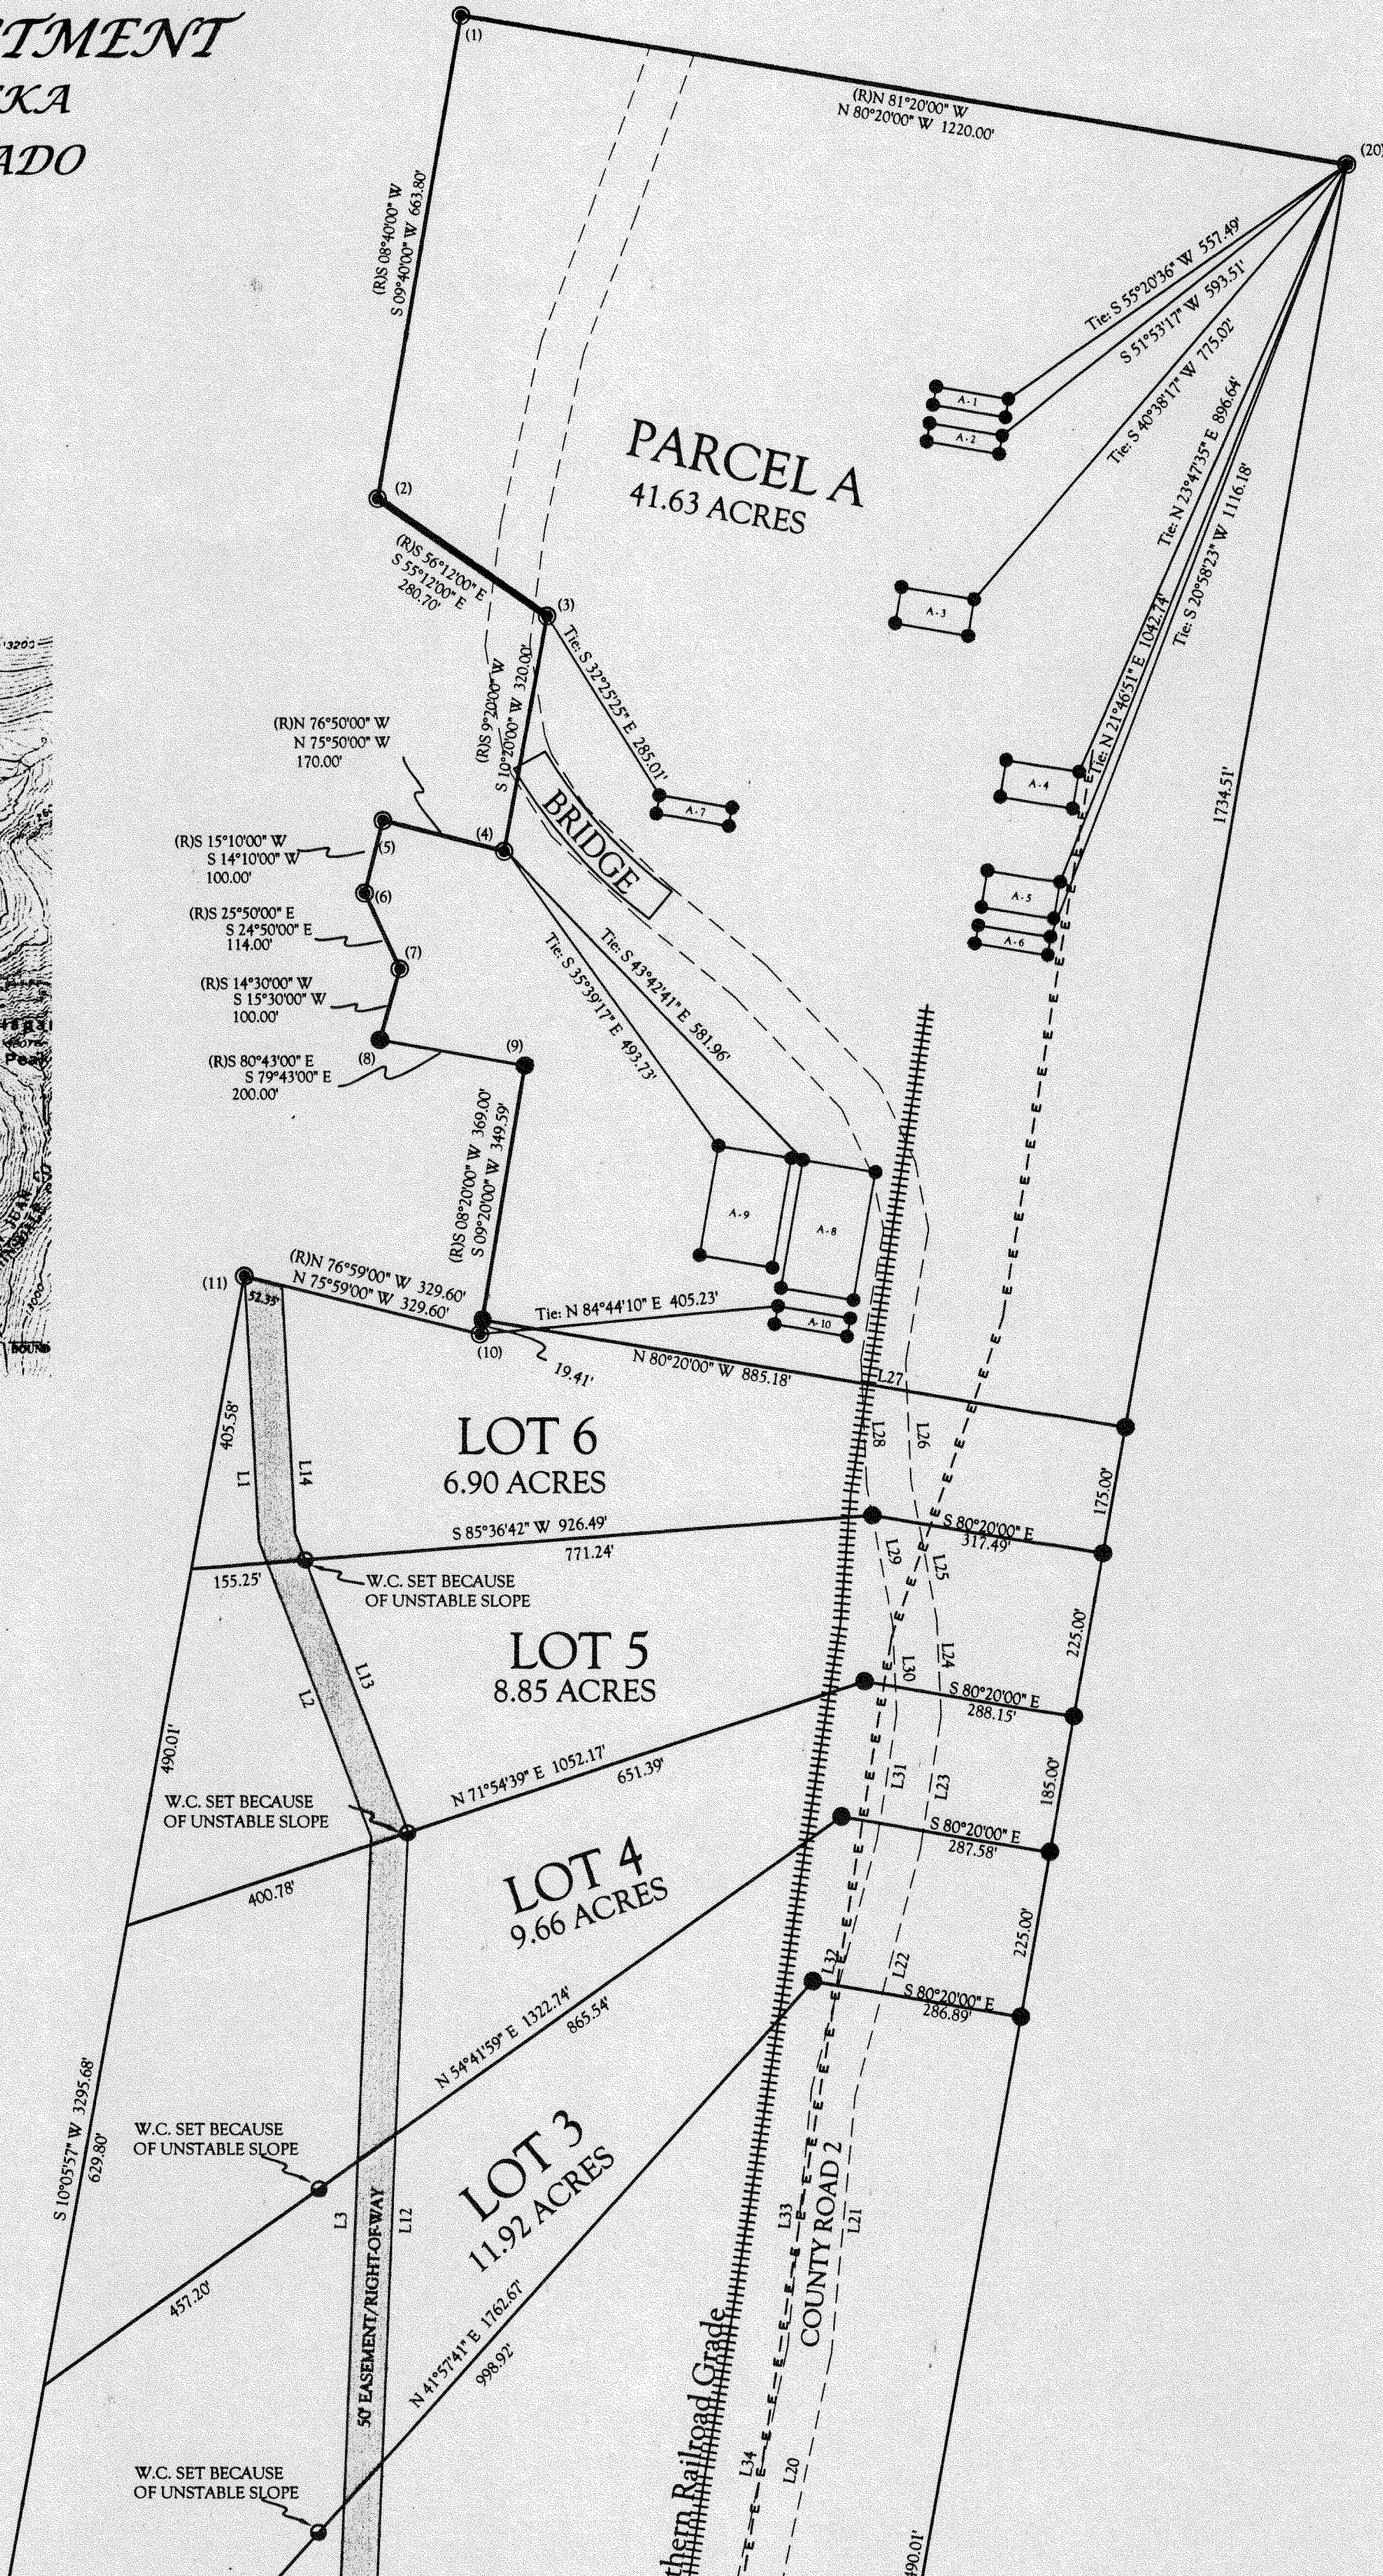


BOUNDARY LINE ADJUSTMENT
OF THE TOWNSITE OF EUREKA
SAN JUAN COUNTY, COLORADO

VICINITY MAP

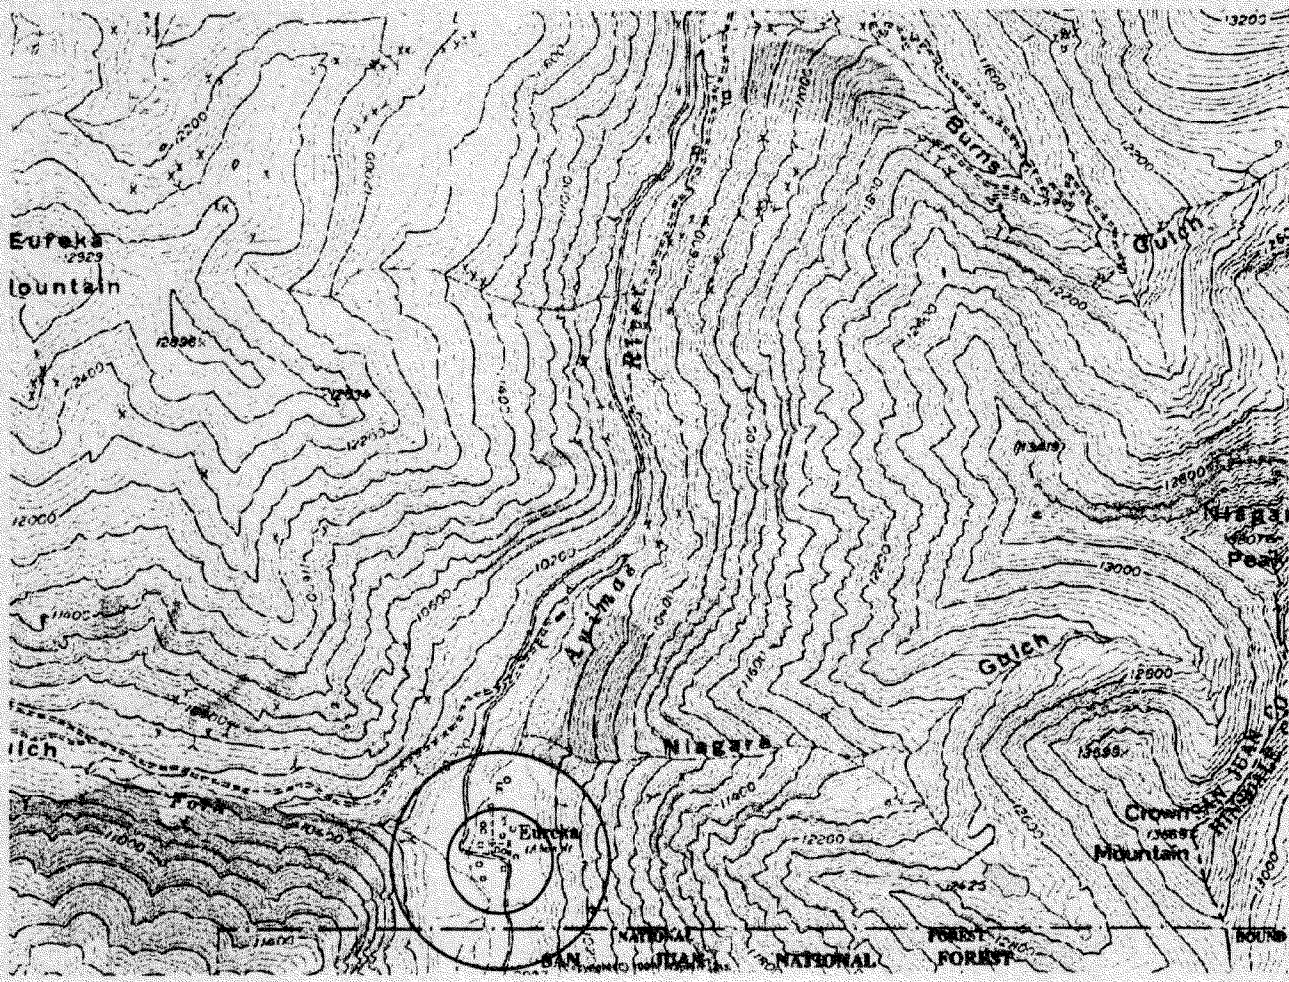

50 FT. EASEMENT/RIGHT-OF-WAY		
LINE	BEARING	DISTANCE
L1	S 03°13'20" E	362.24'
L2	N 20°51'32" W	430.50'
L3	N 02°07'18" E	1035.16'
L4	N 17°43'53" E	817.88'
L5	S 34°49'32" W	812.75'
L6	S 64°48'48" E	653.26'
L7	S 44°05'10" E	208.78'
L8	S 10°04'50" W	610.00'
L9	N 43°54'50" E	528.21'
L10	N 34°49'32" E	824.24'
L11	S 17°43'53" W	832.25'
L12	S 02°07'18" W	1052.18'
L13	S 20°51'32" E	432.91'
L14	S 03°13'20" E	338.96'

COUNTY ROAD 2		
L18	S 05°13'49" W	283.85'
L19	S 07°12'48" W	385.44'
L20	S 12°01'20" W	333.38'
L21	S 05°04'23" E	346.36'
L22	S 14°38'01" W	344.49'
L23	S 08°44'43" W	180.79'
L24	N 02°52'07" W	133.83'
L25	S 10°36'53" E	191.59'
L26	S 02°46'51" E	122.14'
L27	S 80°20'00" E	61.44'
L28	S 02°46'51" E	139.49'
L29	N 10°36'53" W	191.63'
L30	S 02°52'07" E	123.66'
L31	N 08°44'43" E	171.60'
L32	N 14°38'01" E	346.42'
L33	N 05°04'23" E	347.74'
L34	N 12°01'20" E	332.25'
L35	N 07°12'48" E	388.99'
L36	S 05°13'49" W	351.22'
L37	S 15°11'27" W	144.31'
L38	S 23°38'01" W	173.66'
L39	N 27°49'20" E	311.36'
L40	S 21°43'15" W	170.11'
L41	S 19°52'42" W	716.43'
L42	S 22°30'16" W	218.18'
L43	S 26°05'39" W	366.31'
L44	S 15°03'09" W	297.28'